

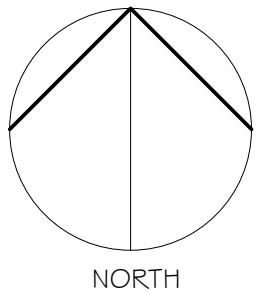



- GENERAL:**
- THIS DRAWING AND ITS CONTENTS ARE PROTECTED BY COPYRIGHT. THE DESIGN OF ANY ARTICLE RECORDED IN THIS DRAWING IS PROTECTED BY DESIGN RIGHT AND THE INFORMATION CONTAINED IN THIS DRAWING IS CONFIDENTIAL. IT MAY NOT BE COPIED, REPRODUCED OR TRANSMITTED EITHER IN PART OR IN WHOLE BY ANY MEANS, WITHOUT THE CONSENT OF THE RICHARD NOONAN ARCHITECTURAL CONSULTANT.
 - DRAWING PREPARED FOR PLANNING APPLICATION. ANY AMENDMENTS BY THE CLIENT OR CONTRACTOR TO THE APPROVED DESIGN MUST BE AGREED WITH THE PLANNERS BEFORE WORKS ARE UNDERTAKEN.
 - TO BE READ IN CONJUNCTION WITH CONSTRUCTION NOTES AND ALL OTHER RELEVANT CONSULTANT DRAWINGS, SPECIFICATION AND CALCULATIONS.
 - CONTRACTOR MUST VERIFY ALL DIMENSIONS AND LEVELS ON SITE BEFORE WORK COMMENCES ON SITE. ANY DISCREPANCIES TO BE REPORTED TO THE ARCHITECTURAL CONSULTANT BEFORE WORKS ARE UNDERTAKEN OR MATERIALS ARE ORDERED.
 - ALL DIMENSIONS IN mm UNLESS OTHERWISE NOTED.
 - DO NOT SCALE.

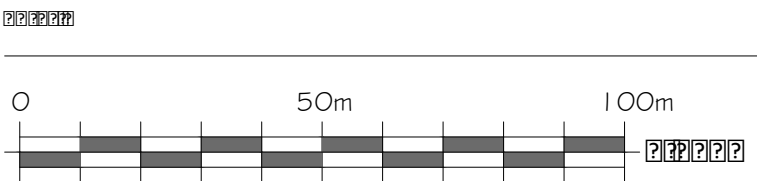

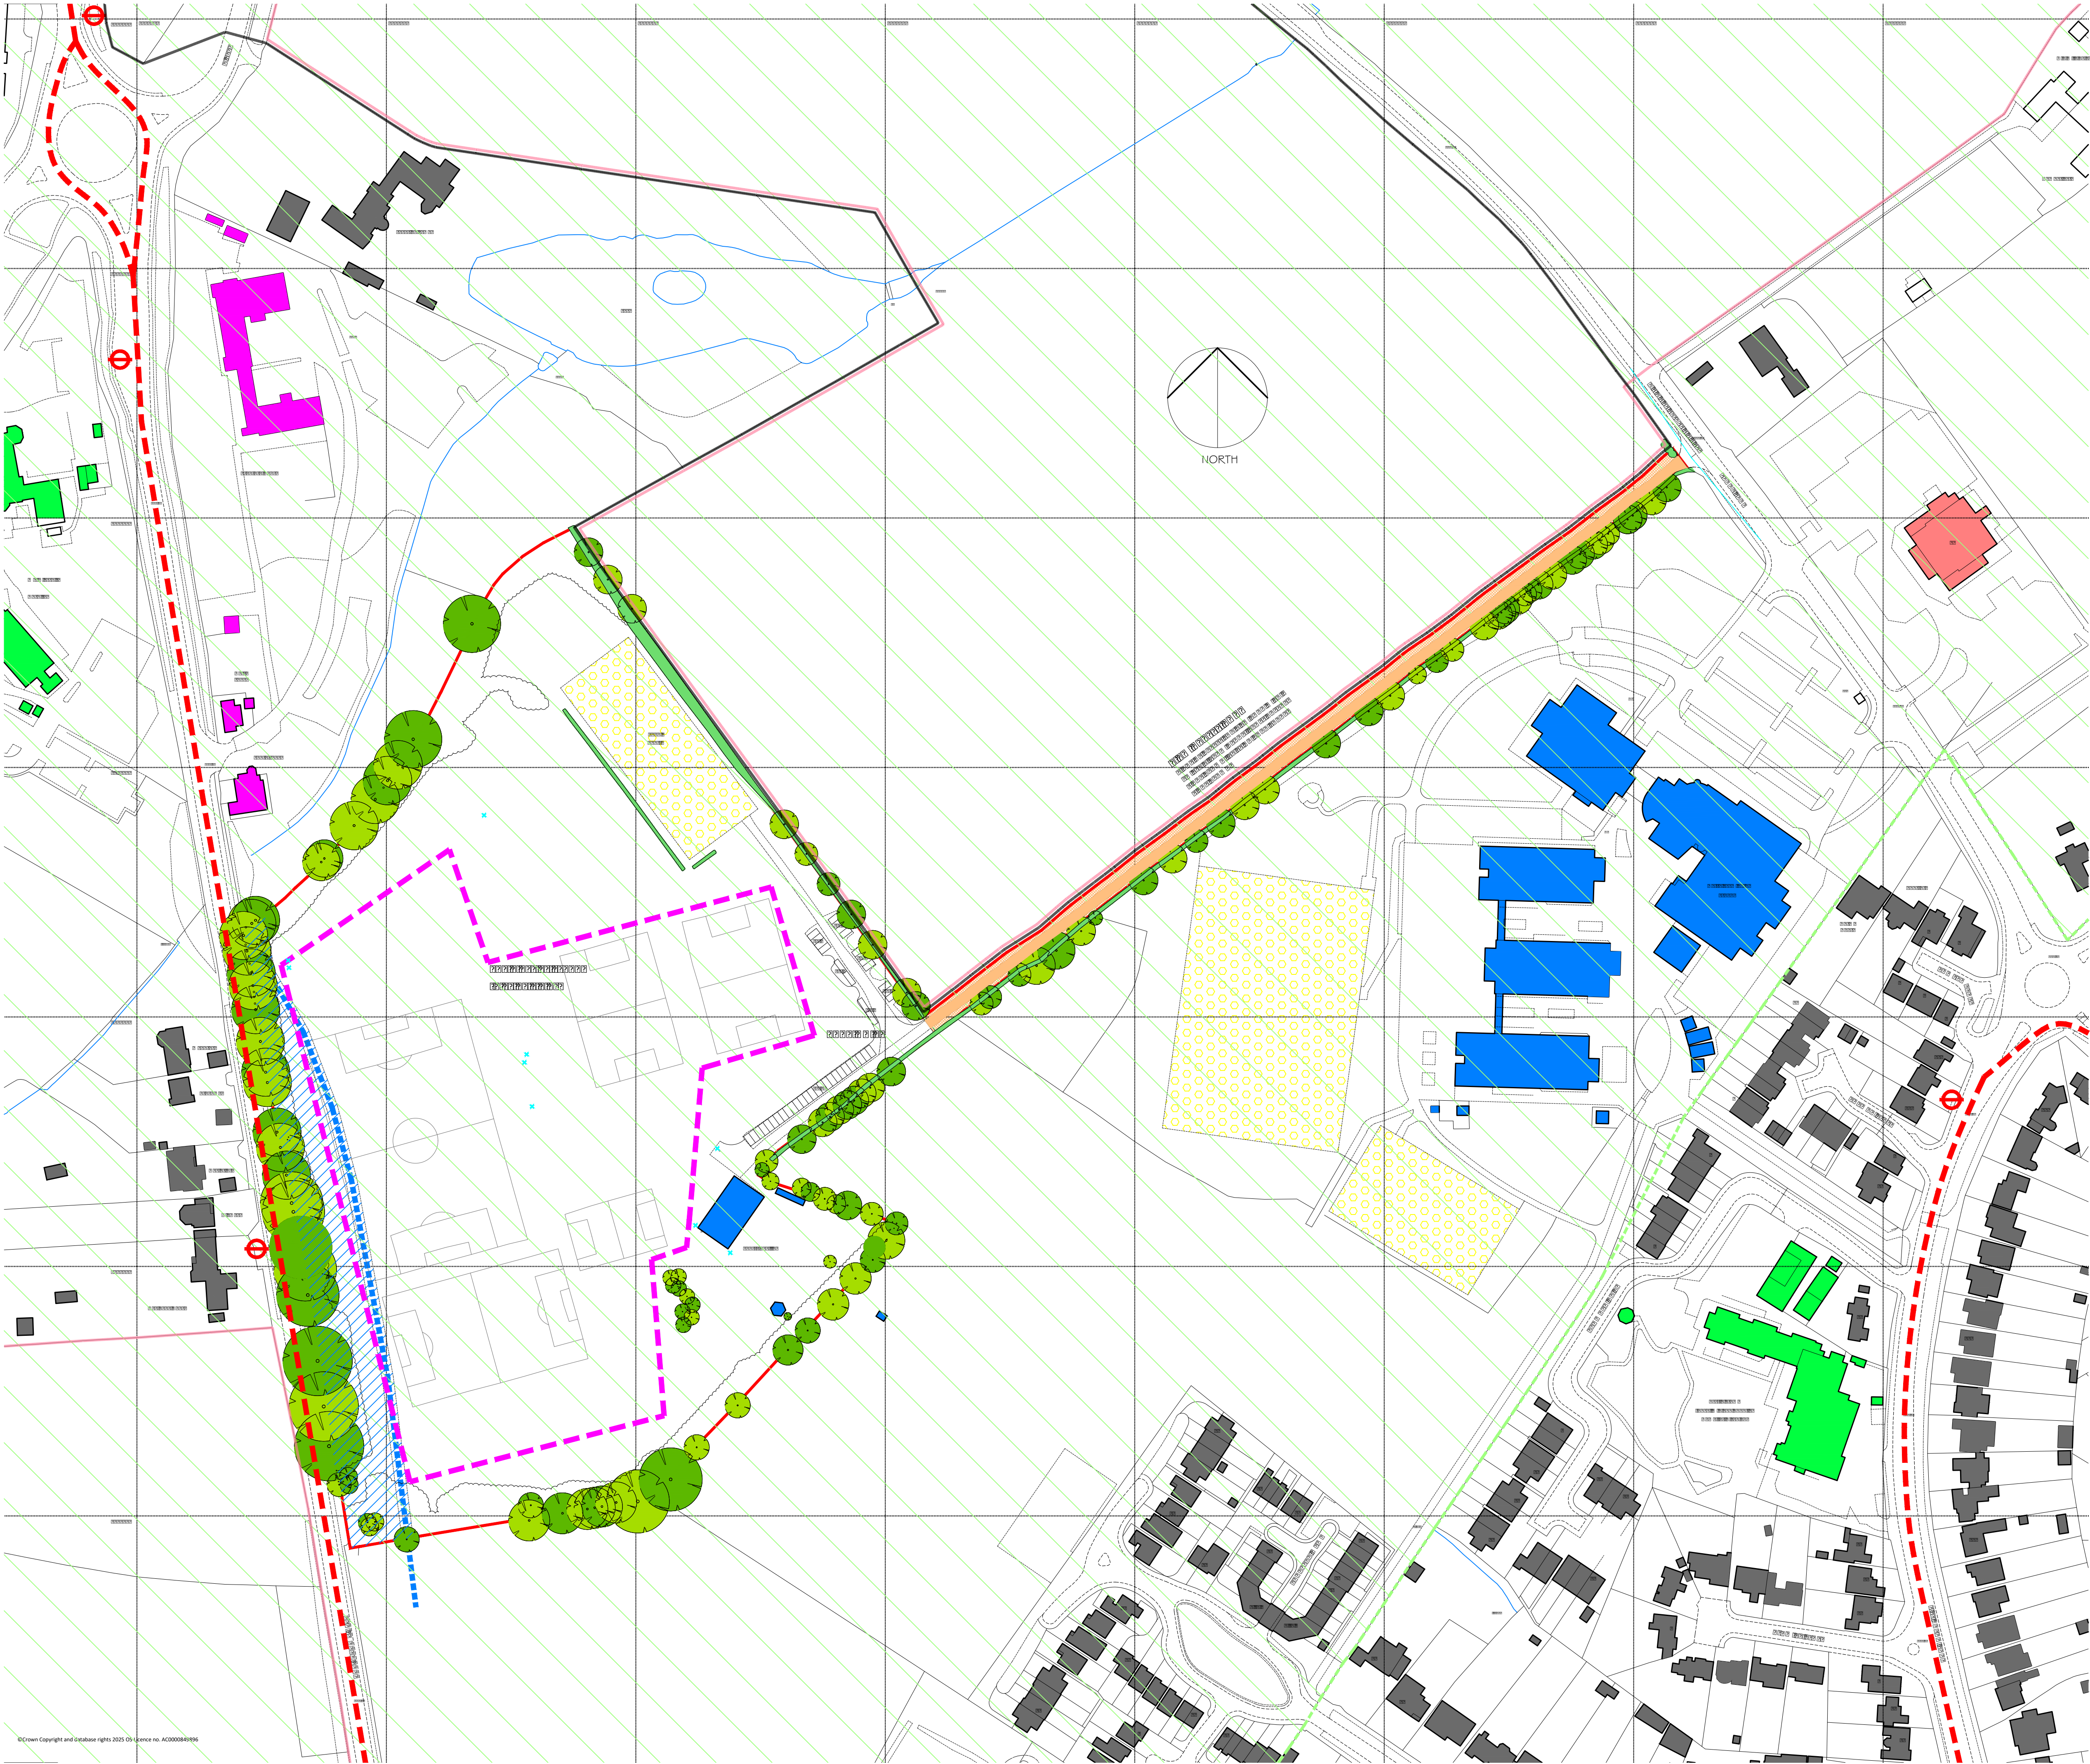


- GENERAL:**
- THIS DRAWING AND ITS CONTENTS ARE PROTECTED BY COPYRIGHT. THE DESIGN OF ANY ARTICLE RECORDED IN THIS DRAWING IS PROTECTED BY DESIGN RIGHT AND THE INFORMATION CONTAINED IN THIS DRAWING IS CONFIDENTIAL. IT MAY NOT BE COPIED, REPRODUCED OR TRANSMITTED EITHER IN PART OR IN WHOLE BY ANY MEANS, WITHOUT THE CONSENT OF THE RICHARD NOONAN ARCHITECTURAL CONSULTANT.
 - DRAWING PREPARED FOR PLANNING APPLICATION. ANY AMENDMENTS BY THE CLIENT OR CONTRACTOR TO THE APPROVED DESIGN MUST BE AGREED WITH THE PLANNERS BEFORE WORKS ARE UNDERTAKEN.
 - TO BE READ IN CONJUNCTION WITH CONSTRUCTION NOTES AND ALL OTHER RELEVANT CONSULTANT DRAWINGS, SPECIFICATION AND CALCULATIONS.
 - CONTRACTOR MUST VERIFY ALL DIMENSIONS AND LEVELS ON SITE BEFORE WORK COMMENCES ON SITE. ANY DISCREPANCIES TO BE REPORTED TO THE ARCHITECTURAL CONSULTANT BEFORE WORKS ARE UNDERTAKEN OR MATERIALS ARE ORDERED.
 - ALL DIMENSIONS IN mm UNLESS OTHERWISE NOTED.
 - DO NOT SCALE.

- KEY:**
- SITE BOUNDARY
 - EXTENT OF GREEN BELT
 - AREA OF PITCH ROTATION
 - LIGHTED OUT DOOR COURTS
 - PROPOSED CYCLE ROUTE
 - AREA OF LAND FOR CYCLE ROUTE
 - BUS ROUTES
 - BUS STOPS
 - RESIDENTIAL
 - SCHOOLS
 - OFFICES
 - HOSPITALS/CARE HOMES
 - CHURCH
 - WOLP PARK & RIDE AREA
 - SWLP AREA OF GROWTH SG06
 - PLAYING FIELDS MANHOLE COVERS

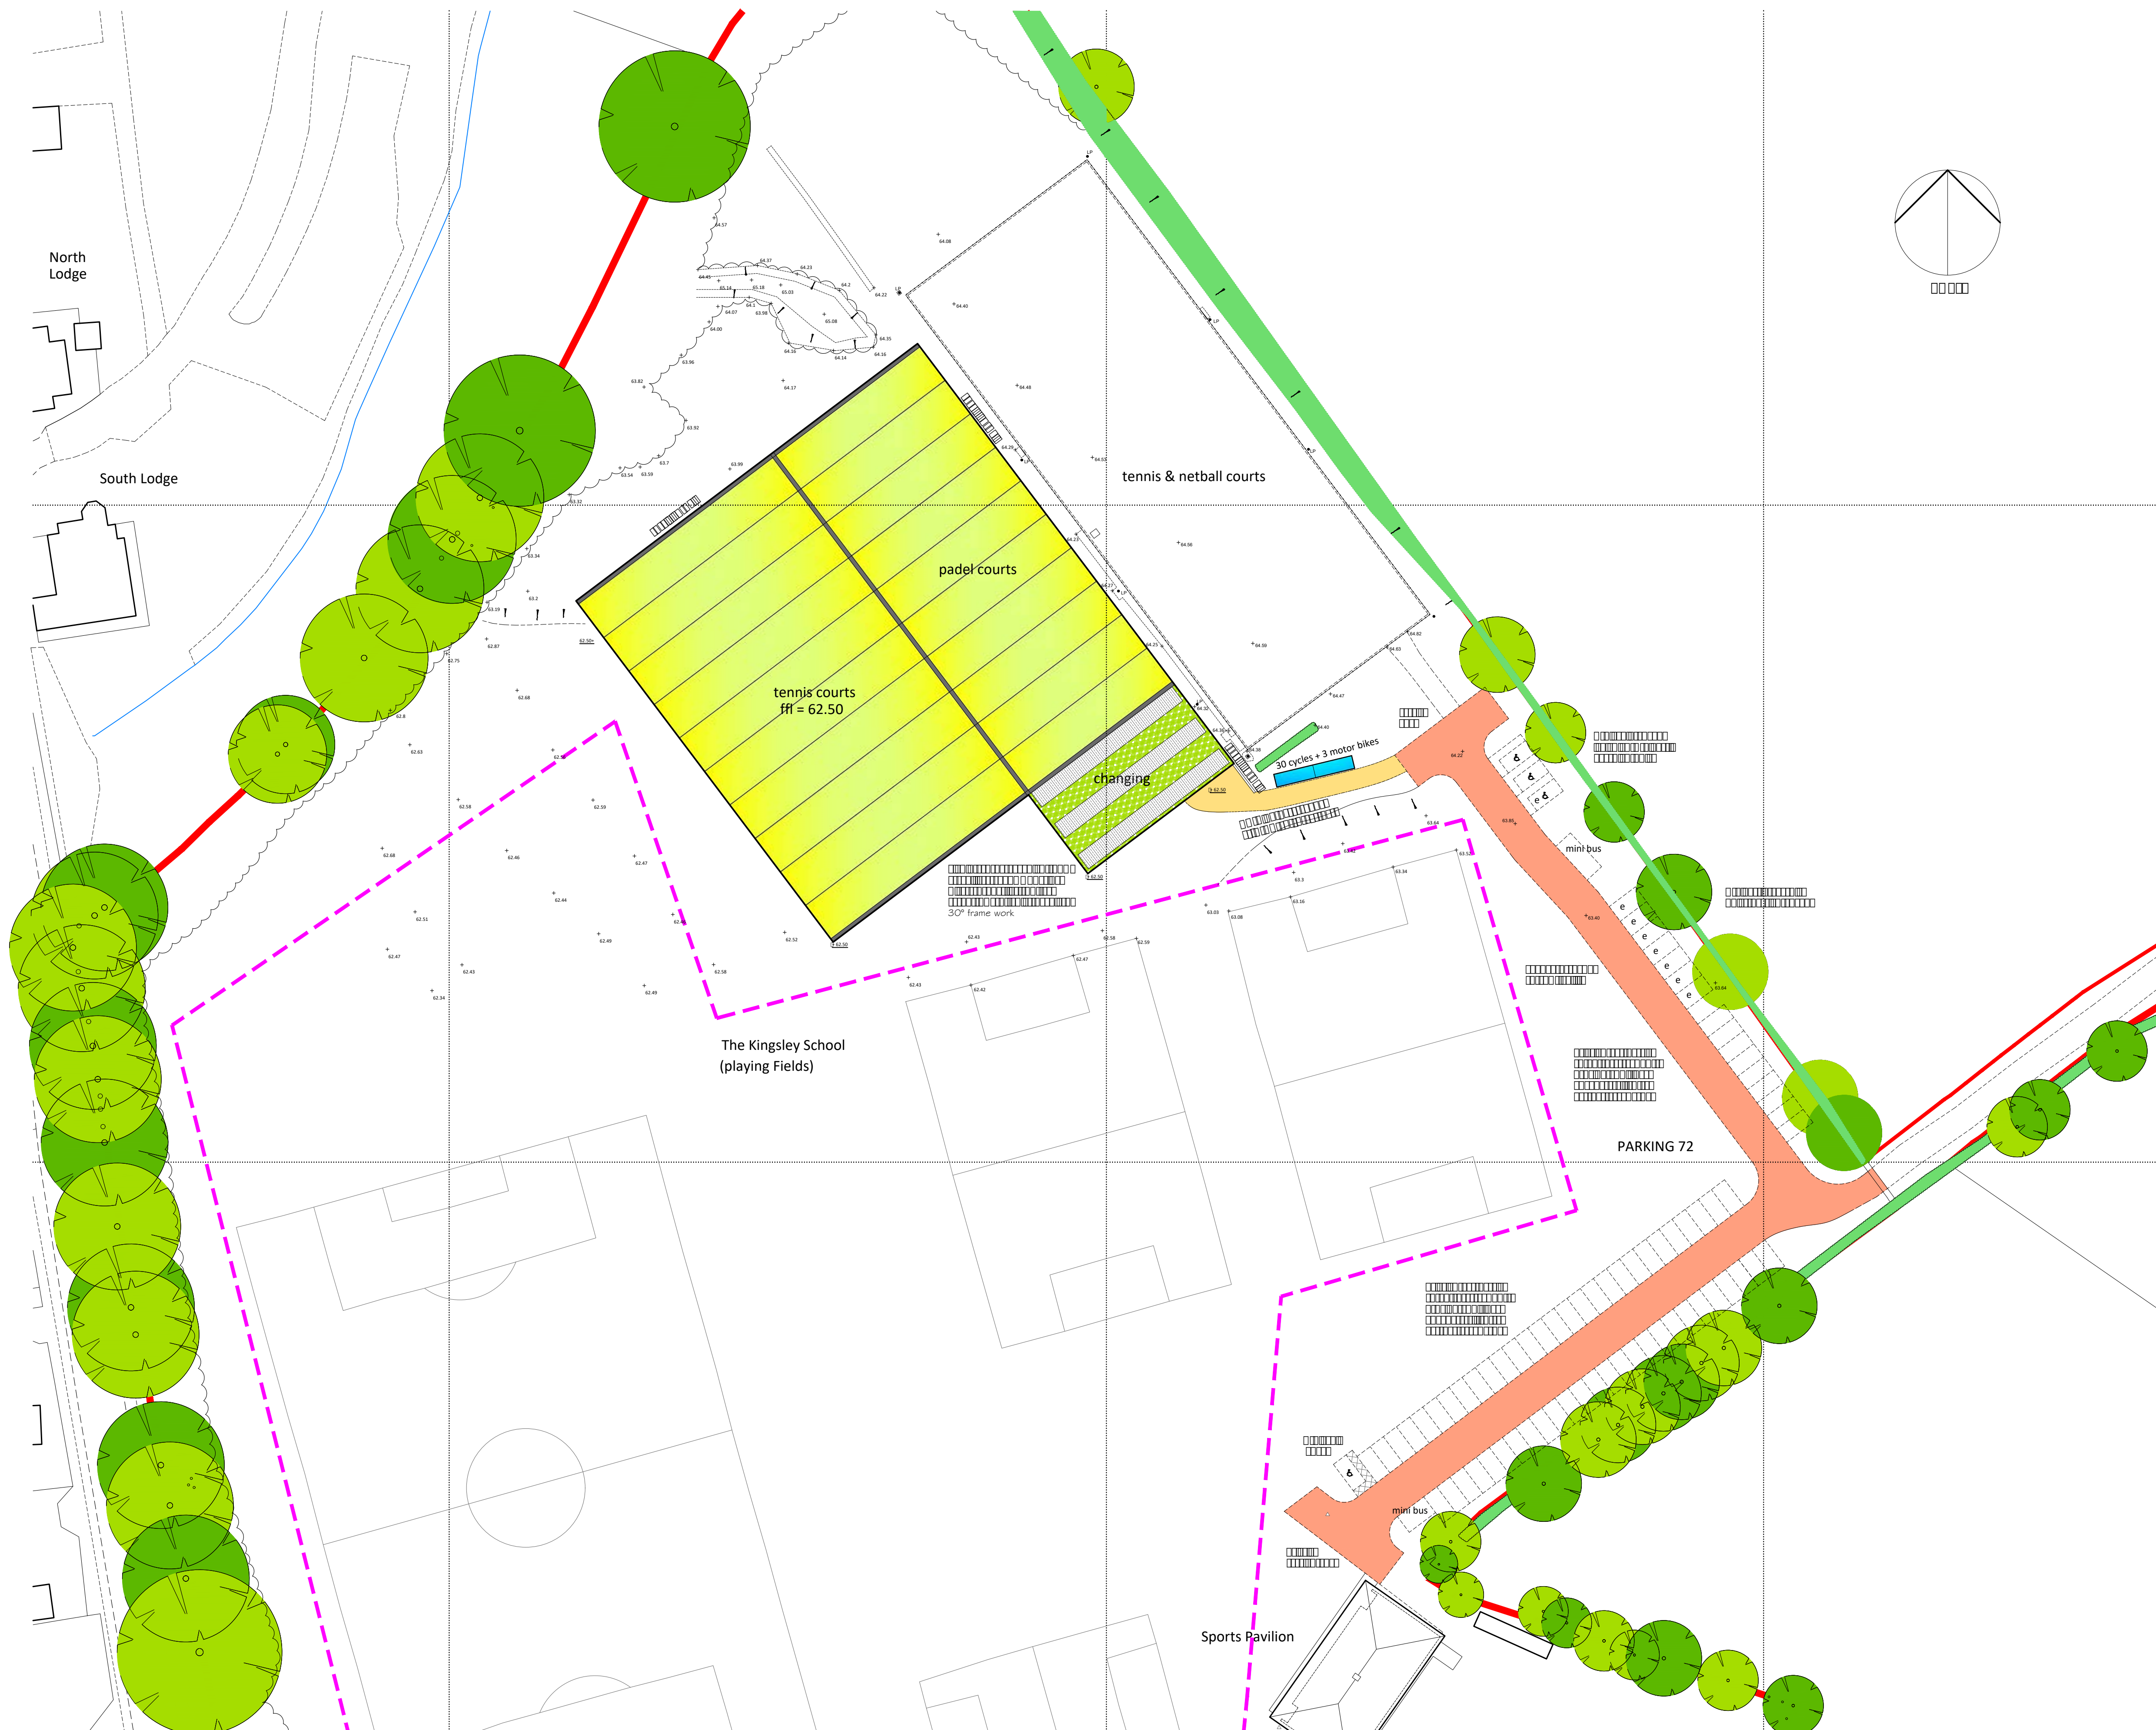


notes :

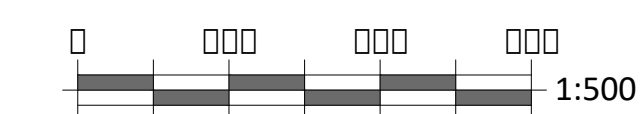

GENERAL:

- **Ergebnis:** Die **Ergebnisrechnung** ist ein **Finanzinstrument**, das die **Ergebnisse** der **Wirtschaftstätigkeit** eines **Unternehmens** über einen **Zeitraum** darstellt. Es ist ein **Finanzinstrument**, das die **Ergebnisse** der **Wirtschaftstätigkeit** eines **Unternehmens** über einen **Zeitraum** darstellt. Es ist ein **Finanzinstrument**, das die **Ergebnisse** der **Wirtschaftstätigkeit** eines **Unternehmens** über einen **Zeitraum** darstellt.
- **Zweck:** Die **Ergebnisrechnung** dient dazu, die **Ergebnisse** der **Wirtschaftstätigkeit** eines **Unternehmens** über einen **Zeitraum** darzustellen. Es ist ein **Finanzinstrument**, das die **Ergebnisse** der **Wirtschaftstätigkeit** eines **Unternehmens** über einen **Zeitraum** darstellt. Es ist ein **Finanzinstrument**, das die **Ergebnisse** der **Wirtschaftstätigkeit** eines **Unternehmens** über einen **Zeitraum** darstellt.
- **Struktur:** Die **Ergebnisrechnung** ist in **Einzelposten** unterteilt, die die **Ergebnisse** der **Wirtschaftstätigkeit** eines **Unternehmens** über einen **Zeitraum** darstellen. Es ist ein **Finanzinstrument**, das die **Ergebnisse** der **Wirtschaftstätigkeit** eines **Unternehmens** über einen **Zeitraum** darstellt. Es ist ein **Finanzinstrument**, das die **Ergebnisse** der **Wirtschaftstätigkeit** eines **Unternehmens** über einen **Zeitraum** darstellt.
- **Berechnung:** Die **Ergebnisrechnung** wird auf der Grundlage der **Ergebnisse** der **Wirtschaftstätigkeit** eines **Unternehmens** über einen **Zeitraum** berechnet. Es ist ein **Finanzinstrument**, das die **Ergebnisse** der **Wirtschaftstätigkeit** eines **Unternehmens** über einen **Zeitraum** darstellt. Es ist ein **Finanzinstrument**, das die **Ergebnisse** der **Wirtschaftstätigkeit** eines **Unternehmens** über einen **Zeitraum** darstellt.
- **Präsentation:** Die **Ergebnisrechnung** wird in der **Ergebnisrechnung** des Unternehmens dargestellt. Es ist ein **Finanzinstrument**, das die **Ergebnisse** der **Wirtschaftstätigkeit** eines **Unternehmens** über einen **Zeitraum** darstellt. Es ist ein **Finanzinstrument**, das die **Ergebnisse** der **Wirtschaftstätigkeit** eines **Unternehmens** über einen **Zeitraum** darstellt.
- **Beispiel:** Die **Ergebnisrechnung** eines Unternehmens über einen Zeitraum von 12 Monaten zeigt die **Ergebnisse** der **Wirtschaftstätigkeit** des Unternehmens. Es ist ein **Finanzinstrument**, das die **Ergebnisse** der **Wirtschaftstätigkeit** eines **Unternehmens** über einen **Zeitraum** darstellt. Es ist ein **Finanzinstrument**, das die **Ergebnisse** der **Wirtschaftstätigkeit** eines **Unternehmens** über einen **Zeitraum** darstellt.

rev	date	amendment
<hr/>		
Richard Noonan <small>MEMBER</small>		
Architectural Consultant		
<hr/>		
183 Rugby Road, Leamington Spa CV32 6DR		
E - r.noonan@btinternet.com		
T - 01926 832237		
<hr/>		
project :	Proposed Tennis & Padel Facility Kingsley School Playing Field, Sandy Lane, Blackdown, Leamington Spa CV32 6RG	
<hr/>		
title :	Site Plan	
<hr/>		
scale :	1:500 @ A1	
<hr/>		
date :	March 2025	drawn : RN
<hr/>		
status :		
<hr/>		
no :	1120 - 03	rev :

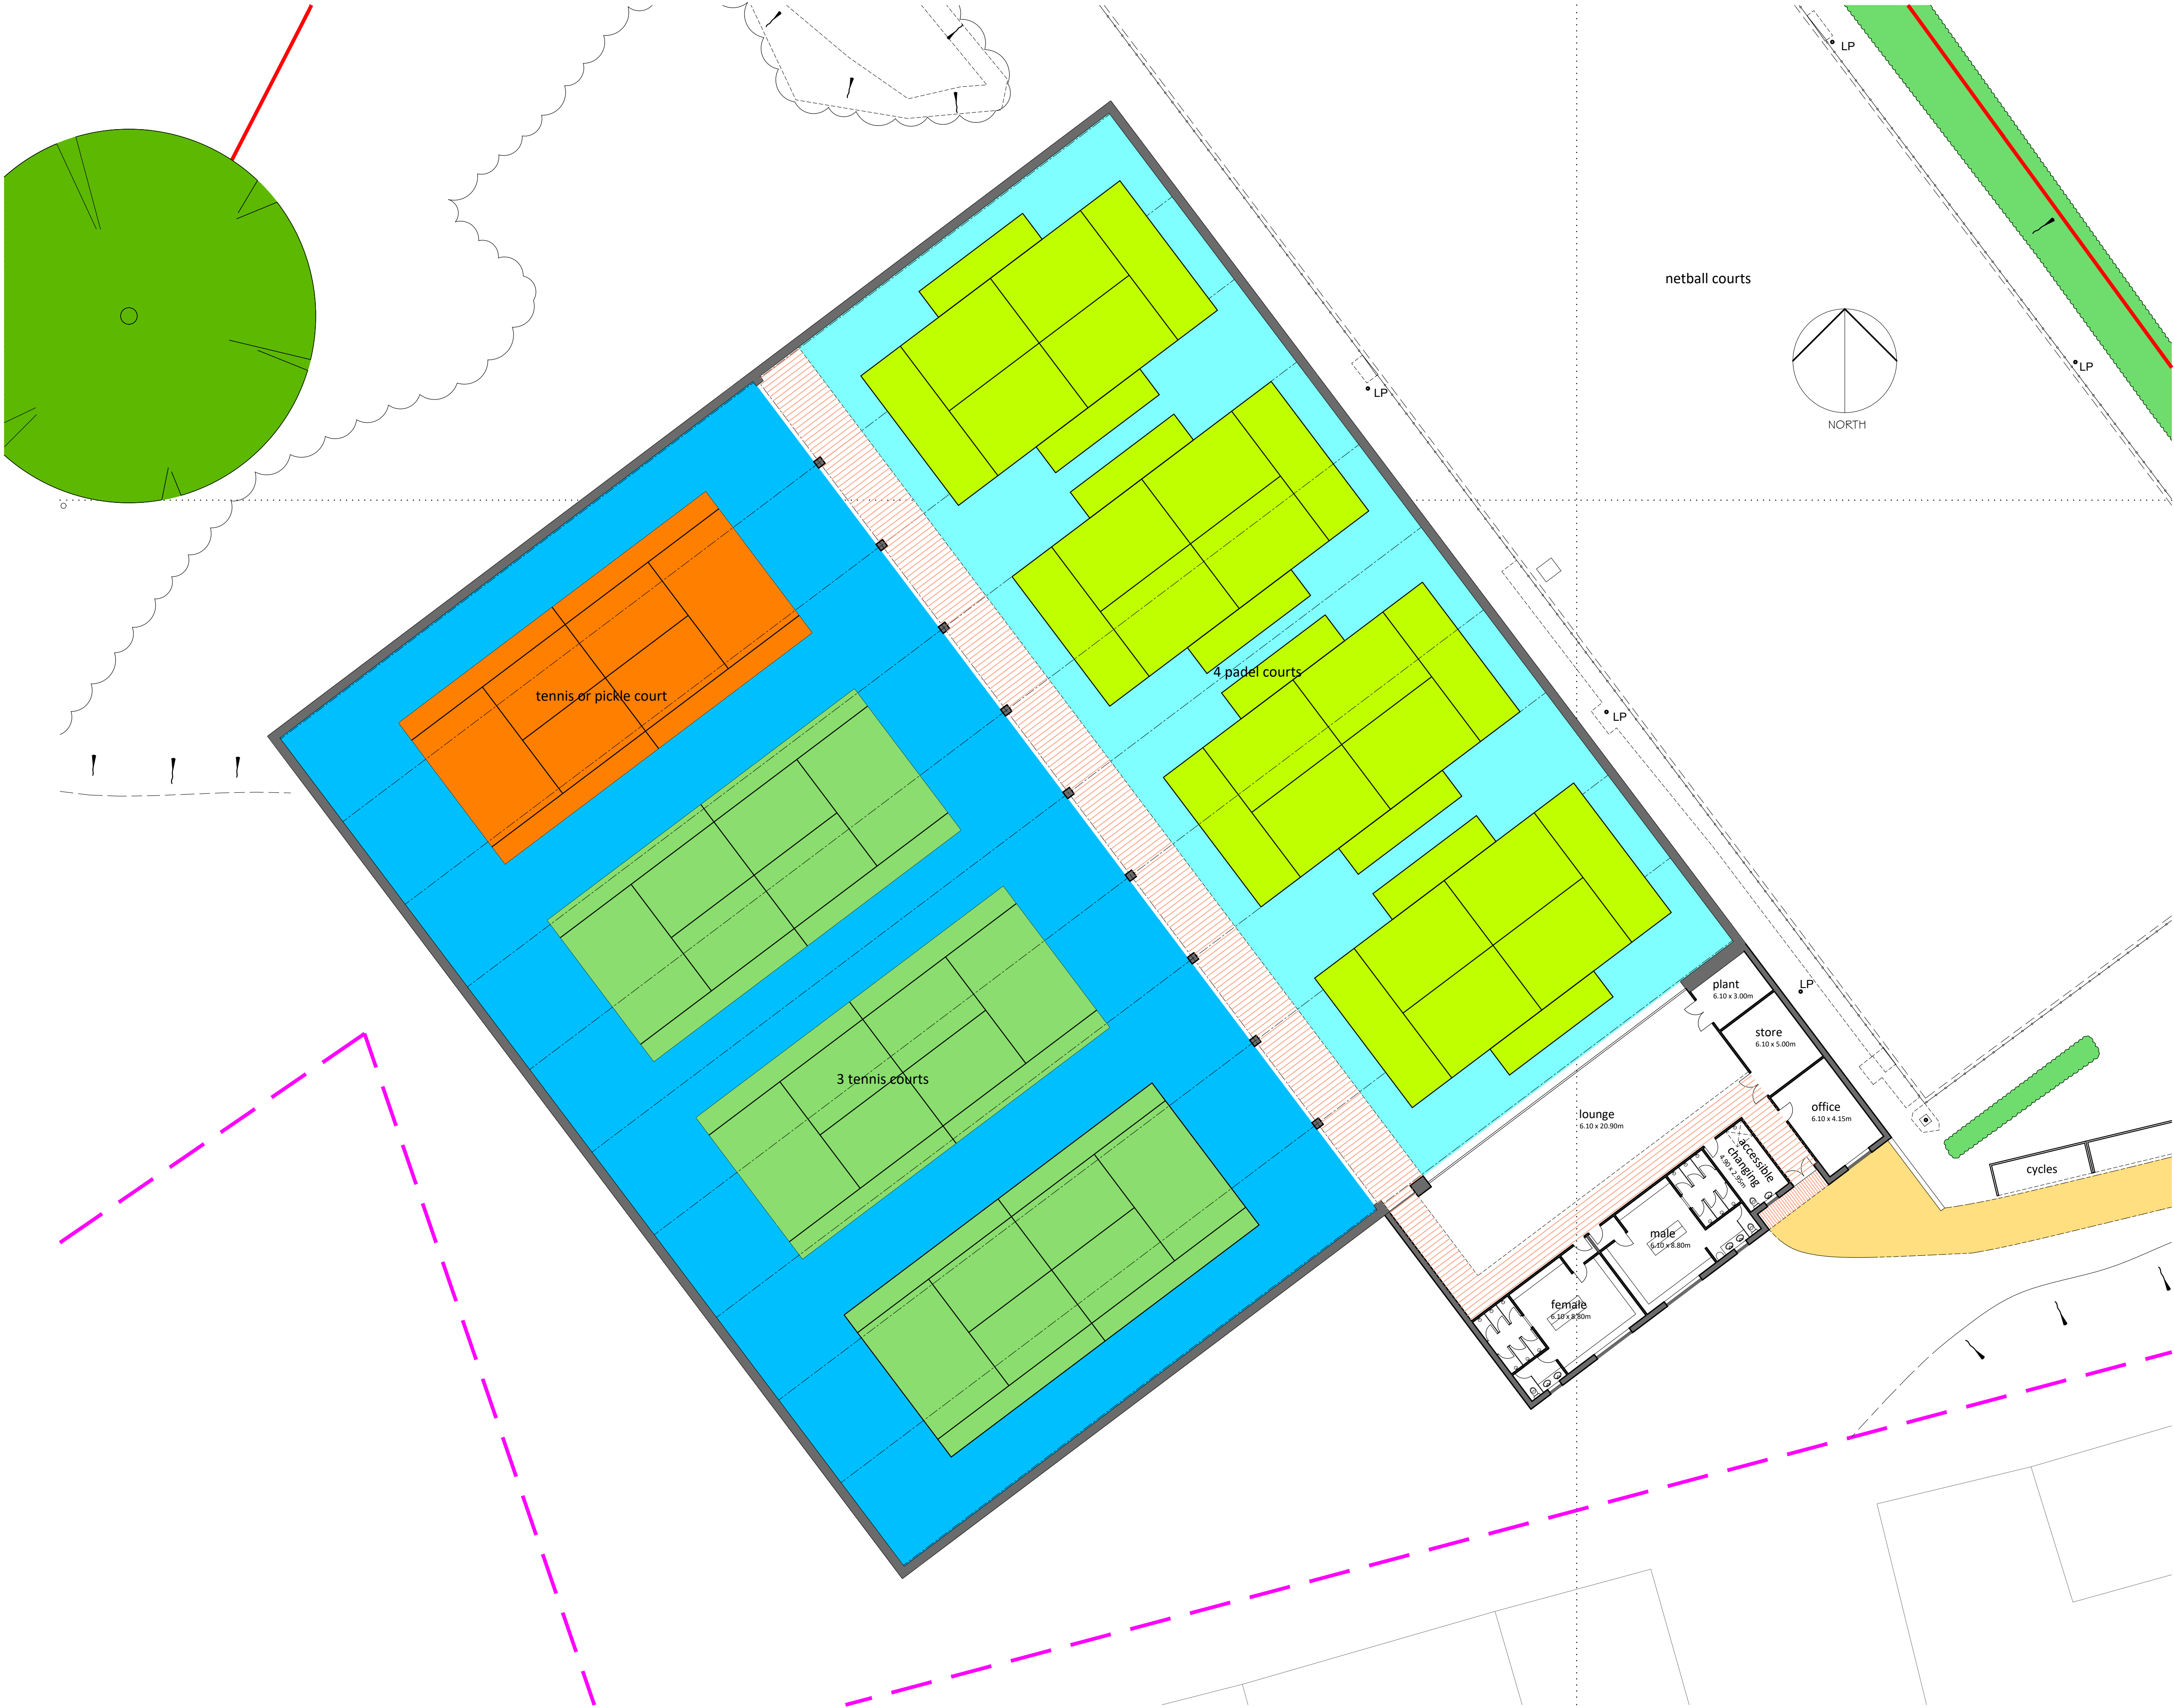

notes :

010m20m30m1:500

GENERAL:

- THIS DRAWING AND ITS CONTENTS ARE PROTECTED BY COPYRIGHT. THE DESIGN OF ANY ARTICLE RECORDED IN THIS DRAWING IS PROTECTED BY DESIGN RIGHT AND THE INFORMATION CONTAINED IN THIS DRAWING IS CONFIDENTIAL. IT MAY NOT BE COPIED, REPRODUCED OR TRANSMITTED EITHER IN PART OR IN WHOLE BY ANY MEANS, WITHOUT THE CONSENT OF THE RICHARD NOONAN ARCHITECTURAL CONSULTANT.
- DRAWING PREPARED FOR PLANNING APPLICATION. ANY AMENDMENTS BY THE CLIENT OR CONTRACTOR TO THE APPROVED DESIGN MUST BE AGREED WITH THE PLANNERS BEFORE WORKS ARE UNDERTAKEN.
- TO BE READ IN CONJUNCTION WITH CONSTRUCTION NOTES AND ALL OTHER RELEVANT CONSULTANT DRAWINGS, SPECIFICATION AND CALCULATIONS.
- CONTRACTOR MUST VERIFY ALL DIMENSIONS AND LEVELS ON SITE BEFORE WORK COMMENCES ON SITE. ANY DISCREPANCIES TO BE REPORTED TO THE ARCHITECTURAL CONSULTANT BEFORE WORKS ARE UNDERTAKEN OR MATERIALS ARE ORDERED.
- ALL DIMENSIONS IN mm UNLESS OTHERWISE NOTED.
- DO NOT SCALE.

rev	date	amendment

Richard Noonan

Architectural Consultant

183 Rugby Road, Leamington Spa CV32 6DR
E - r.noonan@btinternet.com
T - 01926 832237

project :

Proposed Tennis & Padel Facility
Kingsley School Playing Field, Sandy Lane,
Blackdown, Leamington Spa CV32 6RG

title :

Floor Plan

scale :

1:200 @ A1

date :

March 2025

drawn :

RN

status :

no :

1120 - 04

rev :